



Rubber tread w/Integrated Riser estimated at Stair 2  
Tread Width = 5'6" , Tread Depth = 11"  
Riser Count = 29  
Tread Count = 27

- 12-INCH SURFACE MOUNT STAINLESS STEEL CORNER GUARD
- SURFACE-MOUNT STAINLESS STEEL WALL END CAP

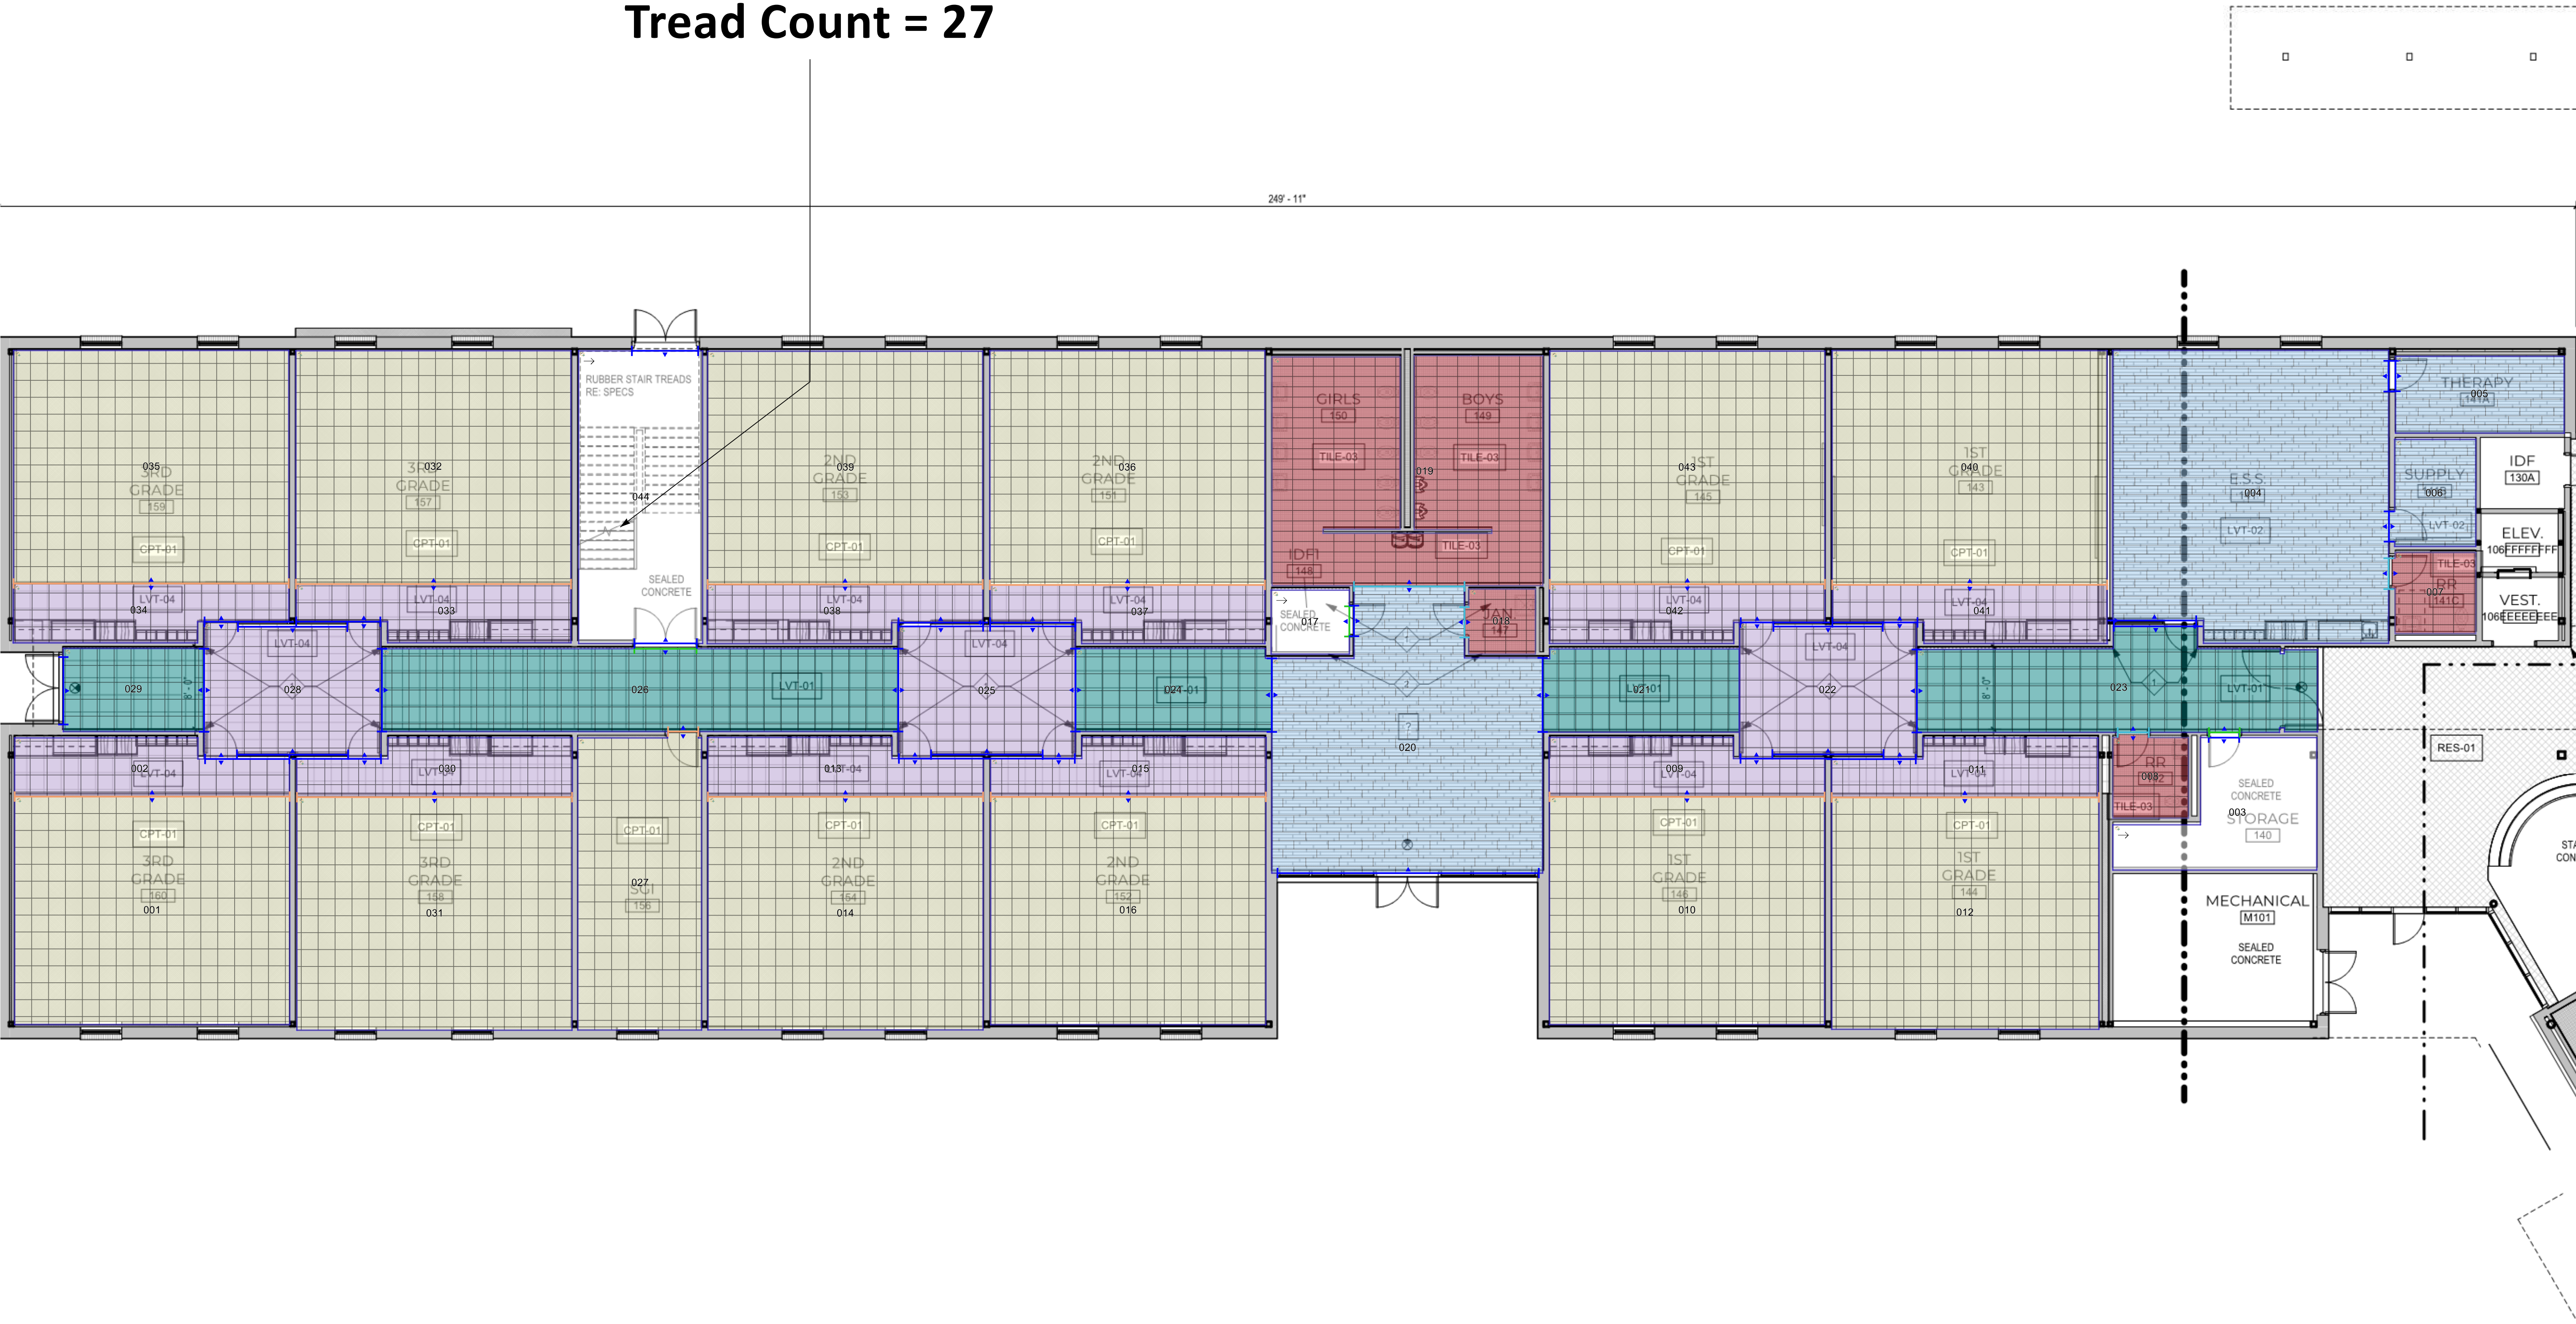


FLOOR PLAN - LEVEL 1 - AREA A - FFP




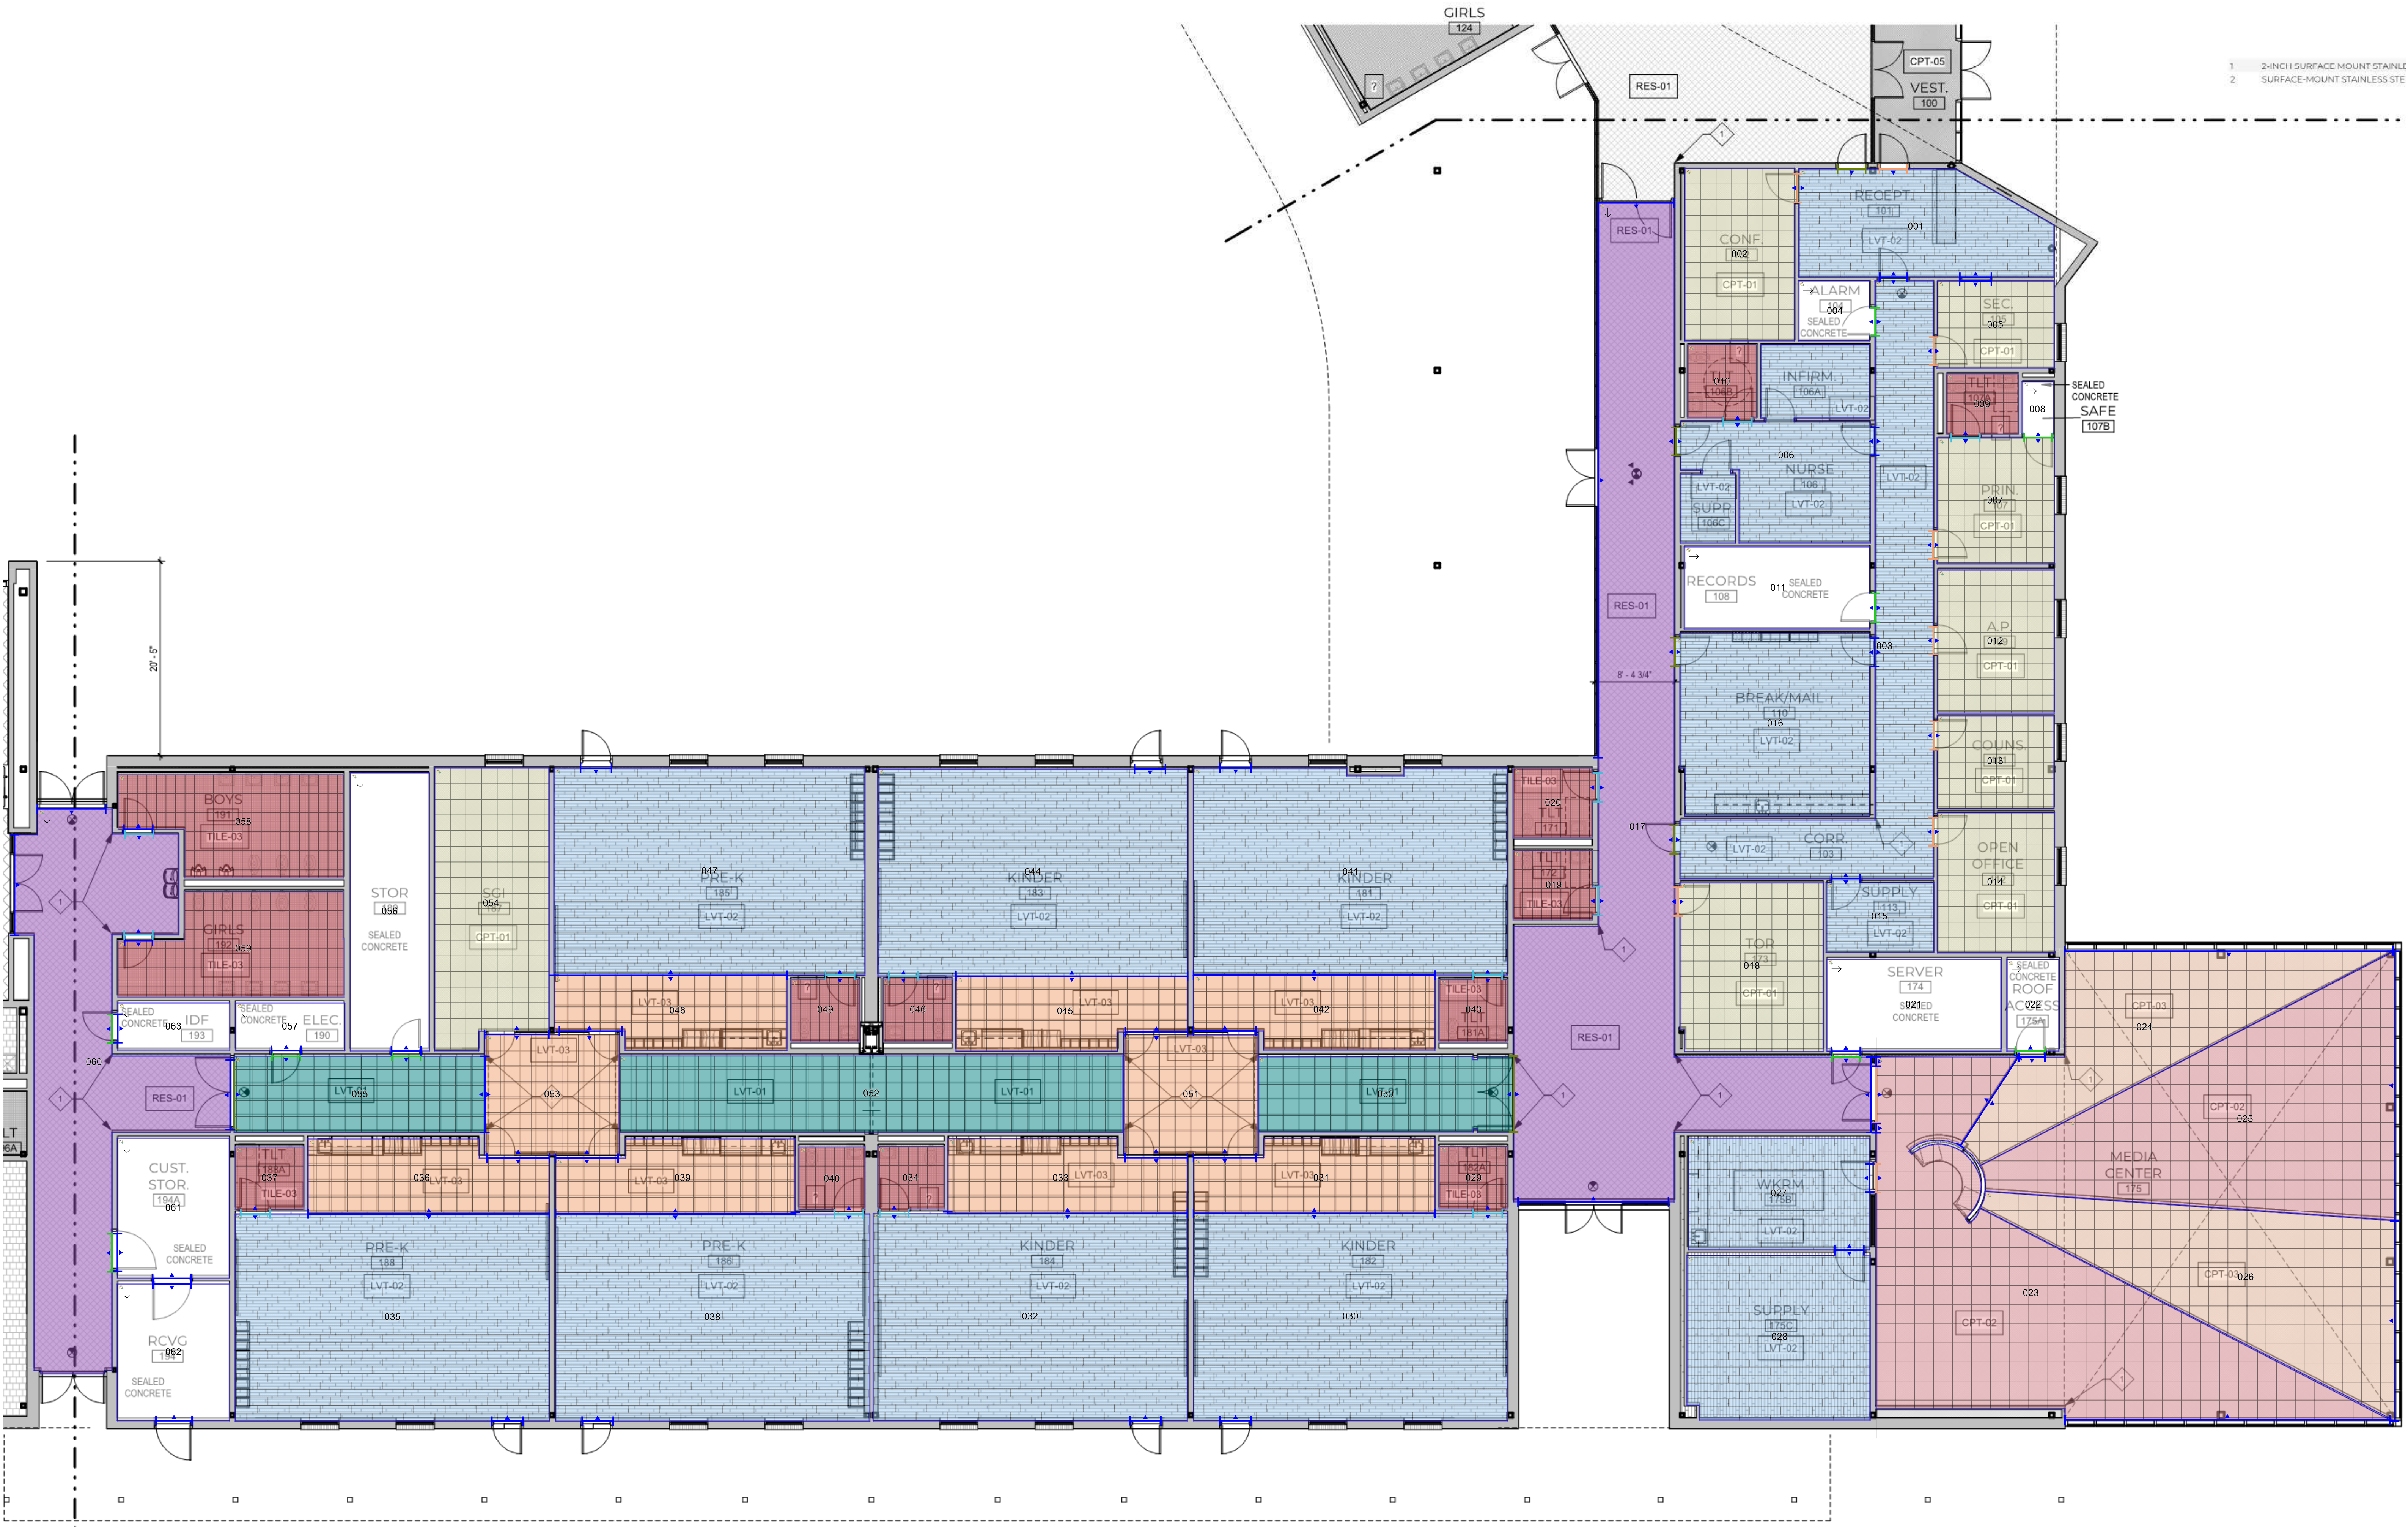


FLOOR PLAN - LEVEL 1 - AREA C - FFP

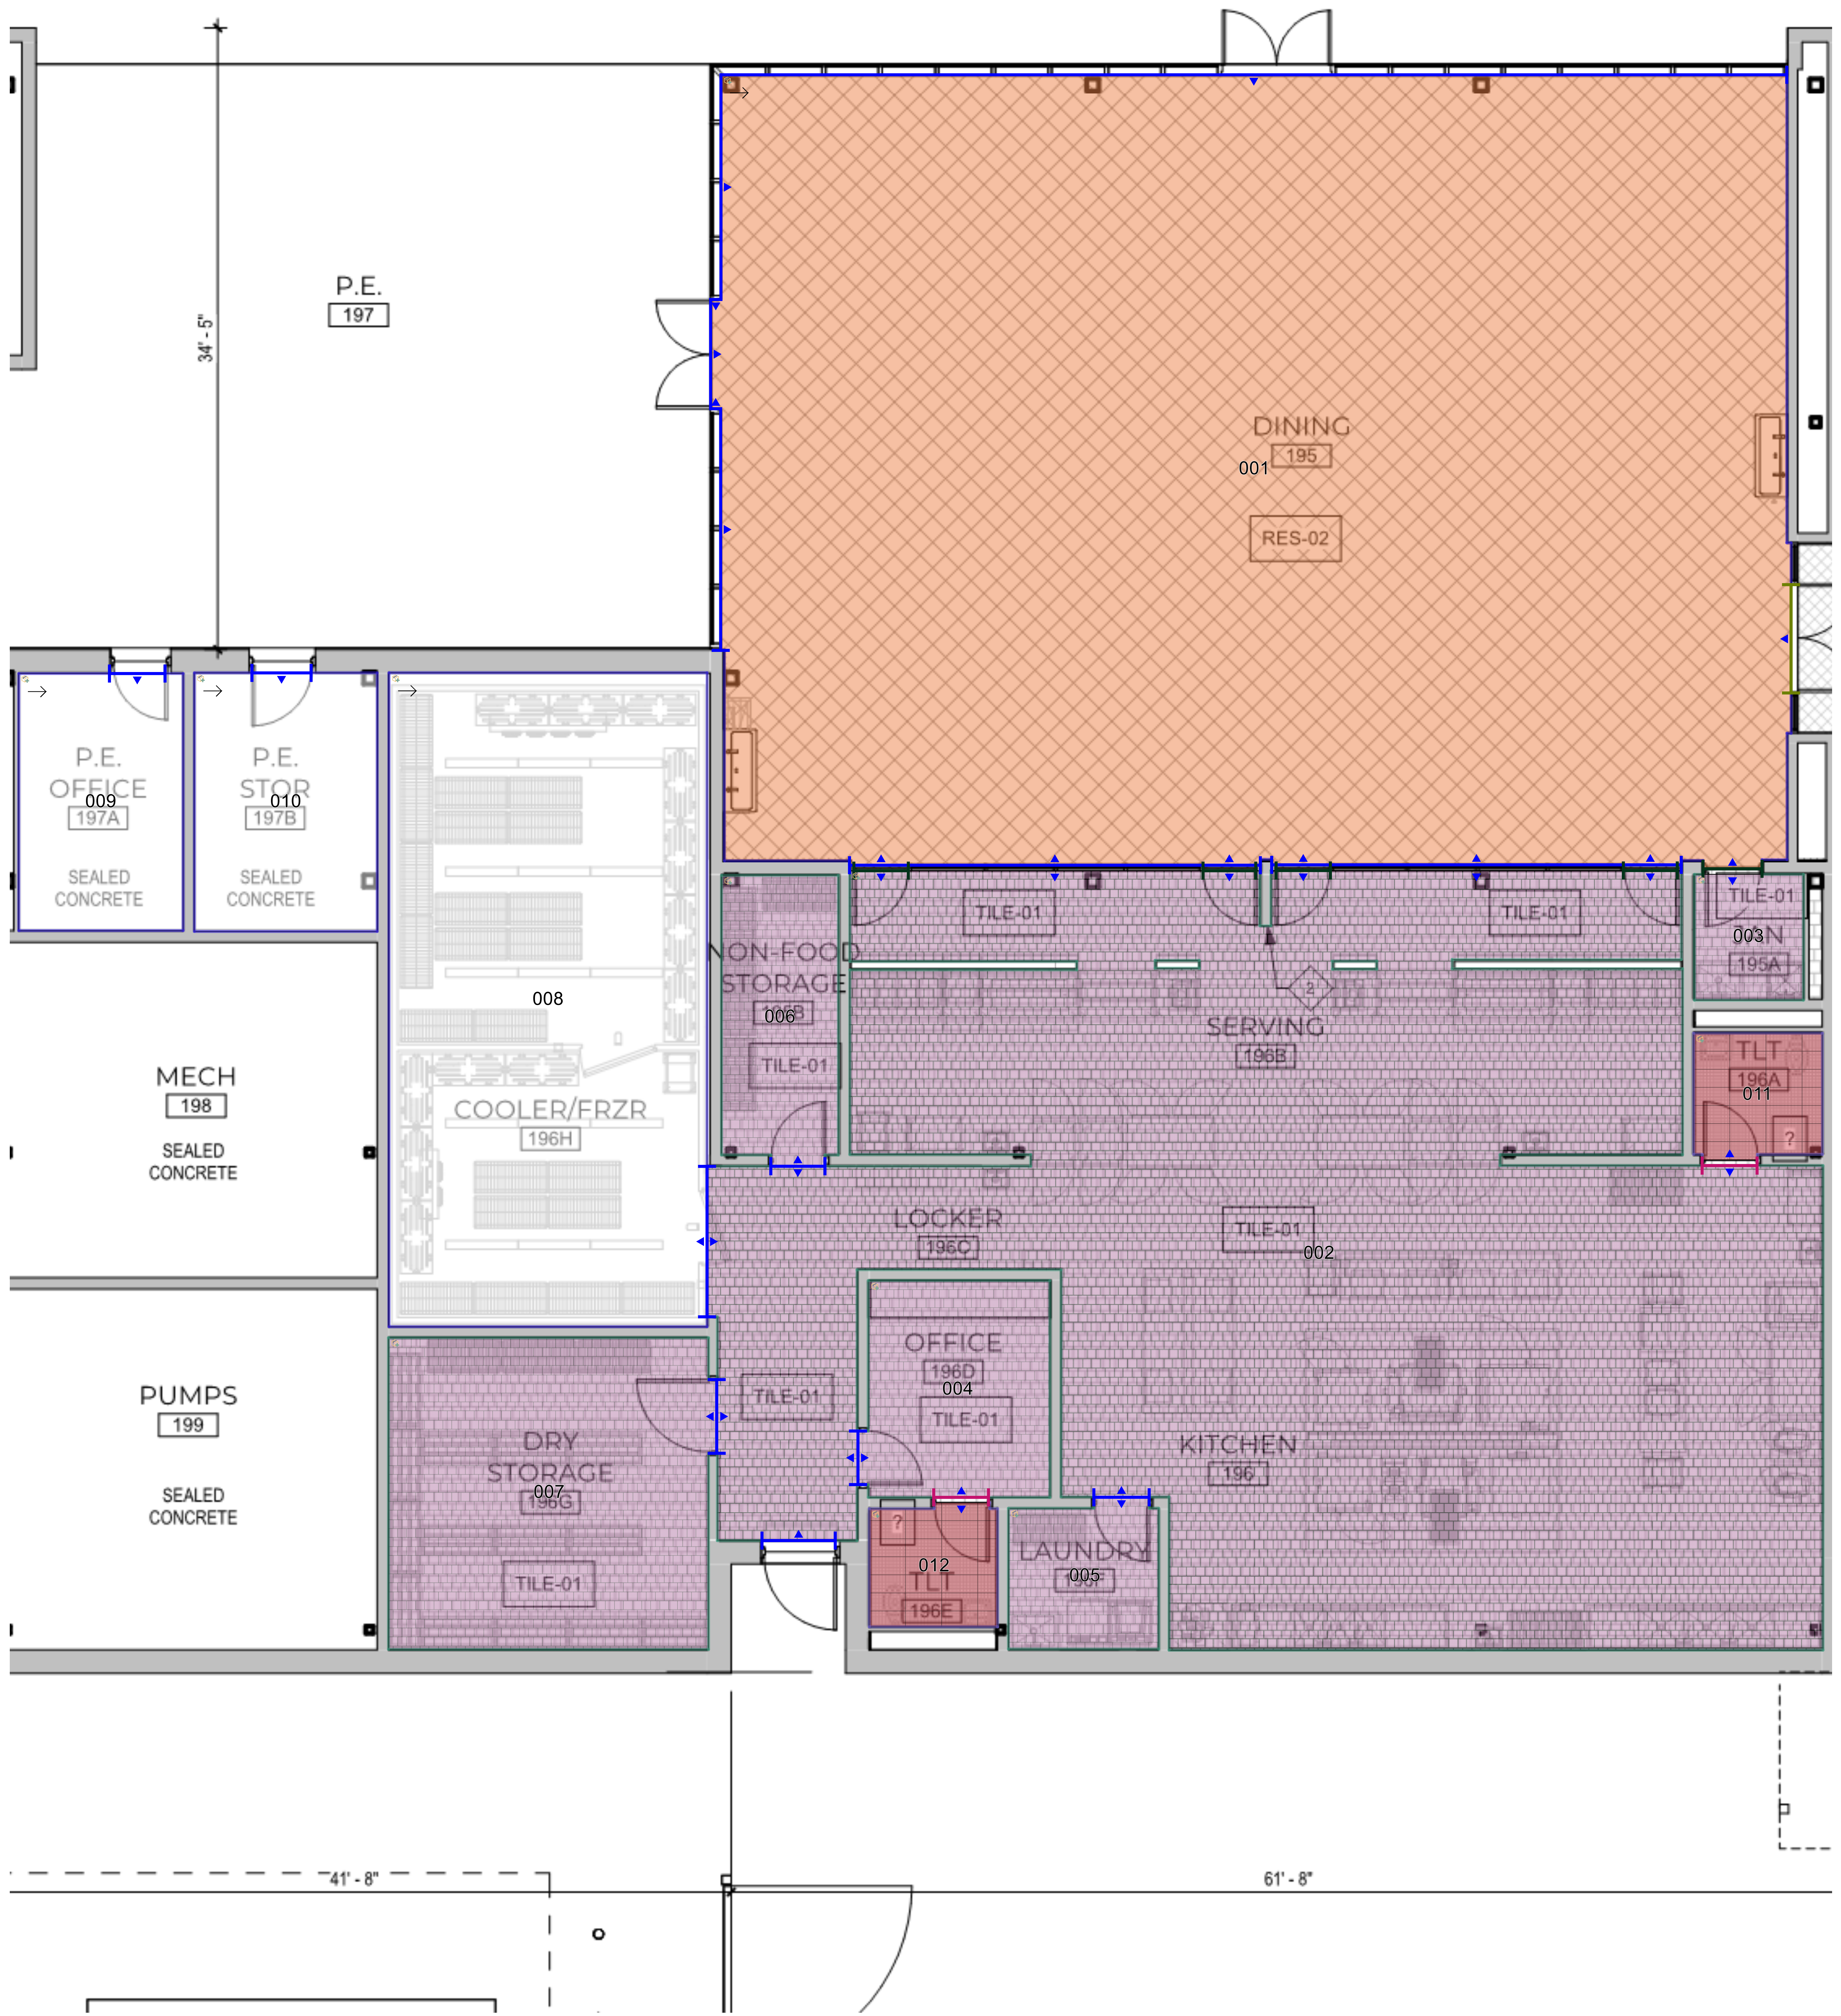

- 12-INCH SURFACE MOUNT STAINLESS STEEL CORNER GUARD
- SURFACE MOUNT STAINLESS STEEL WALL END CAP

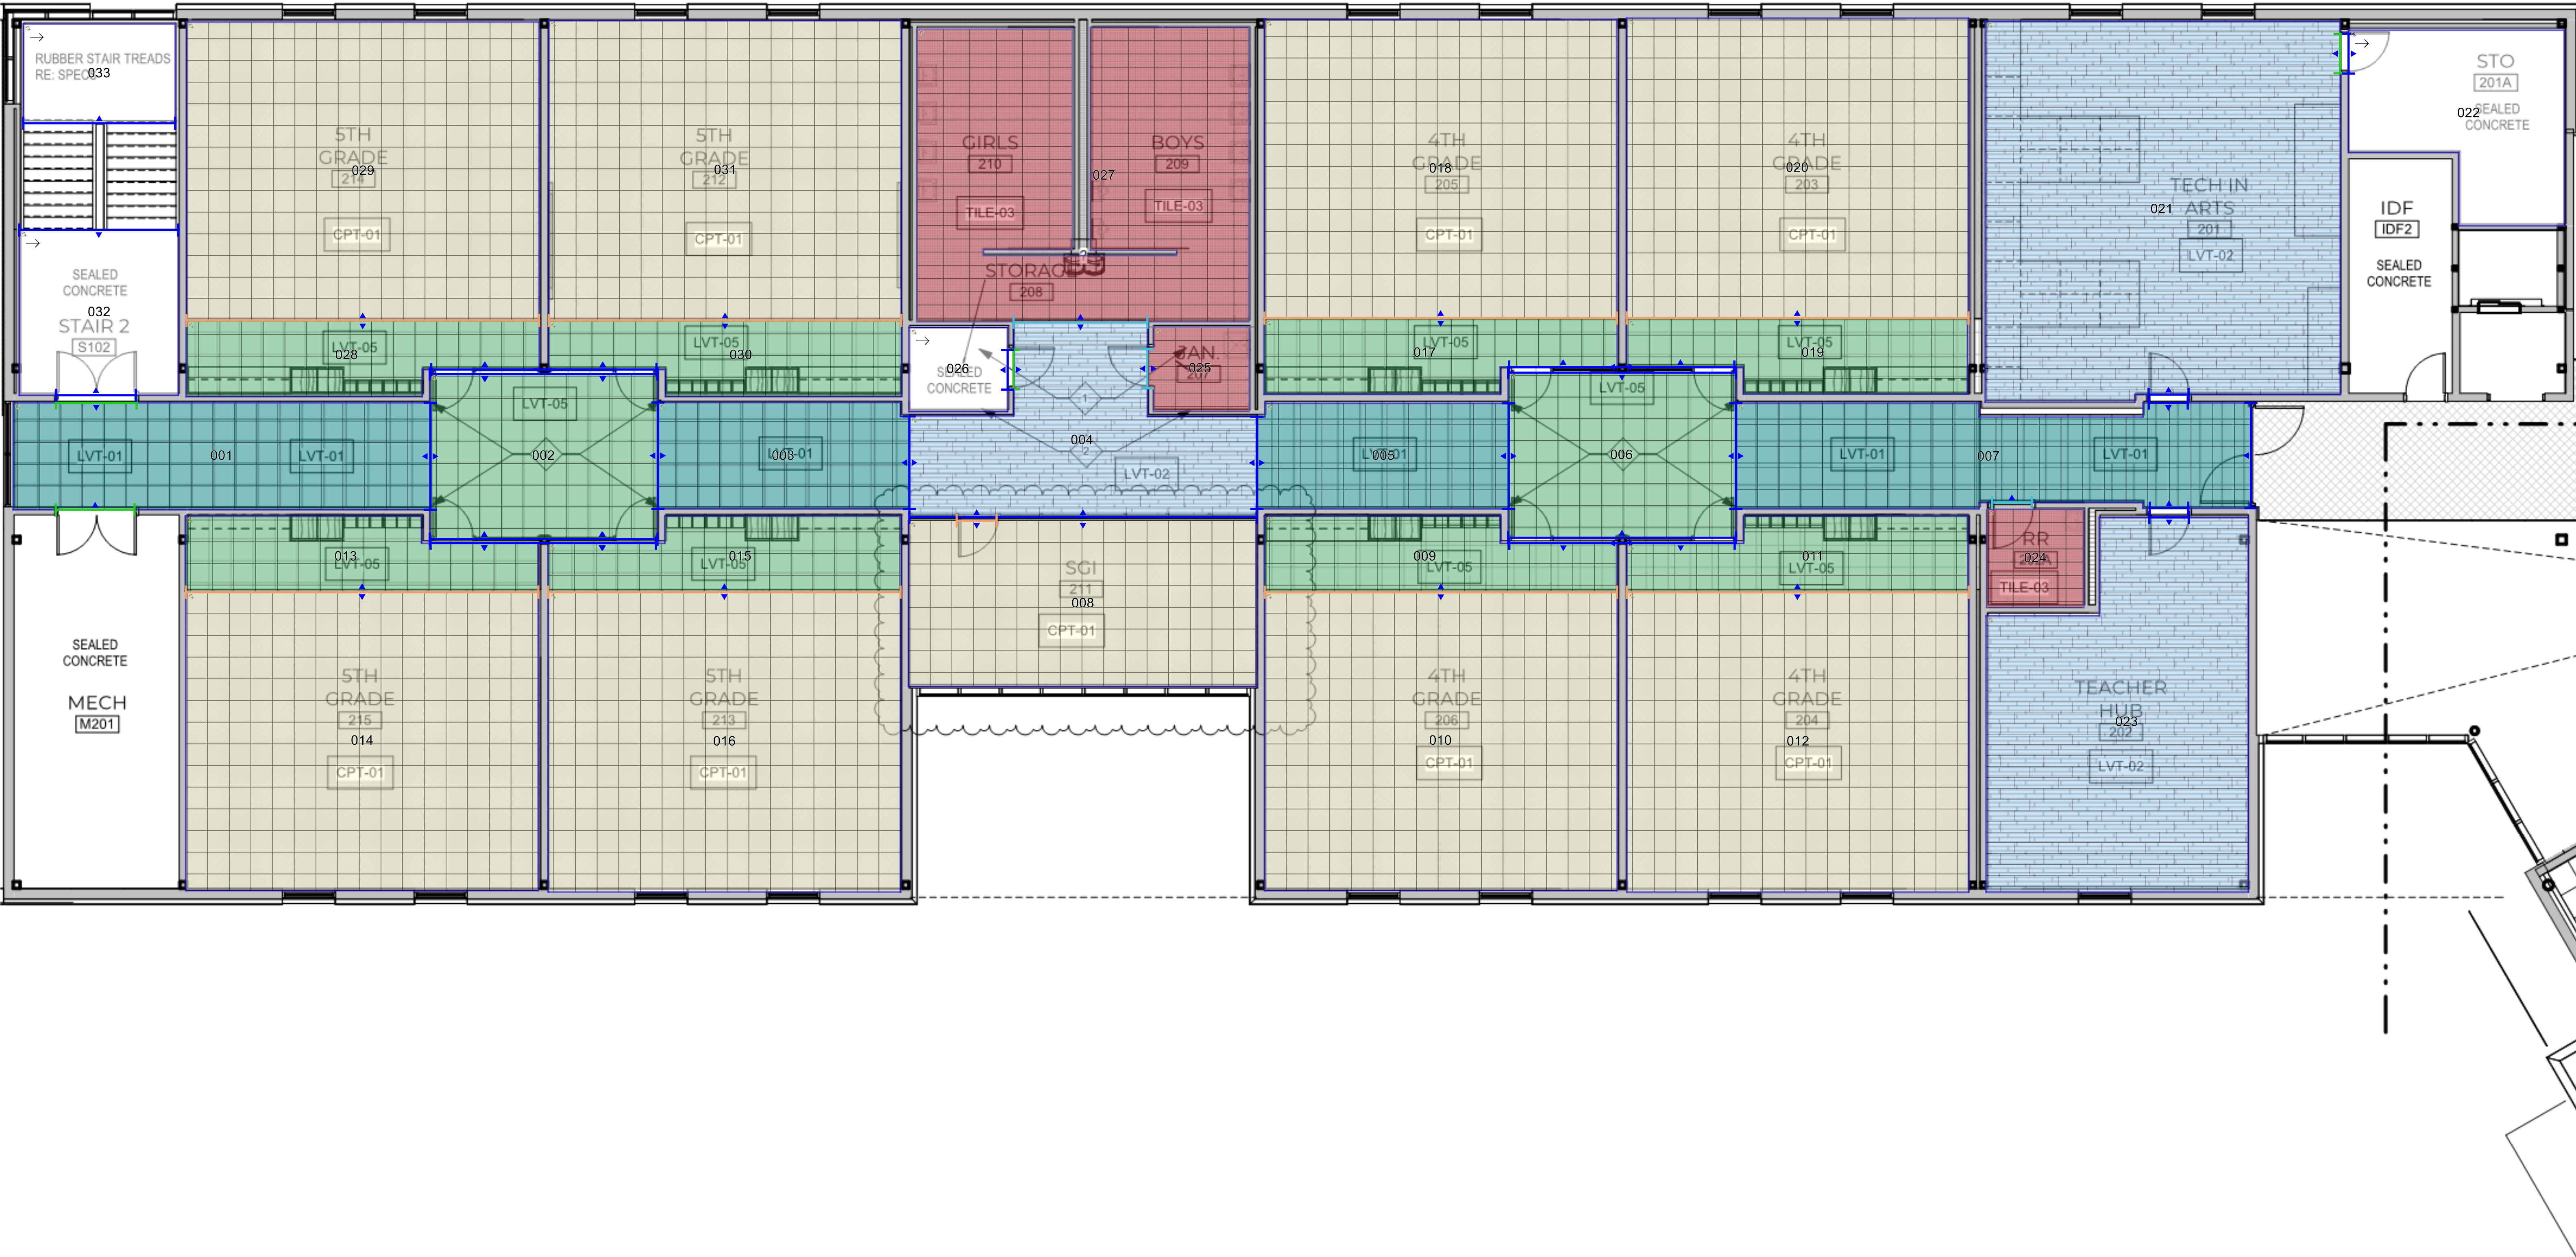

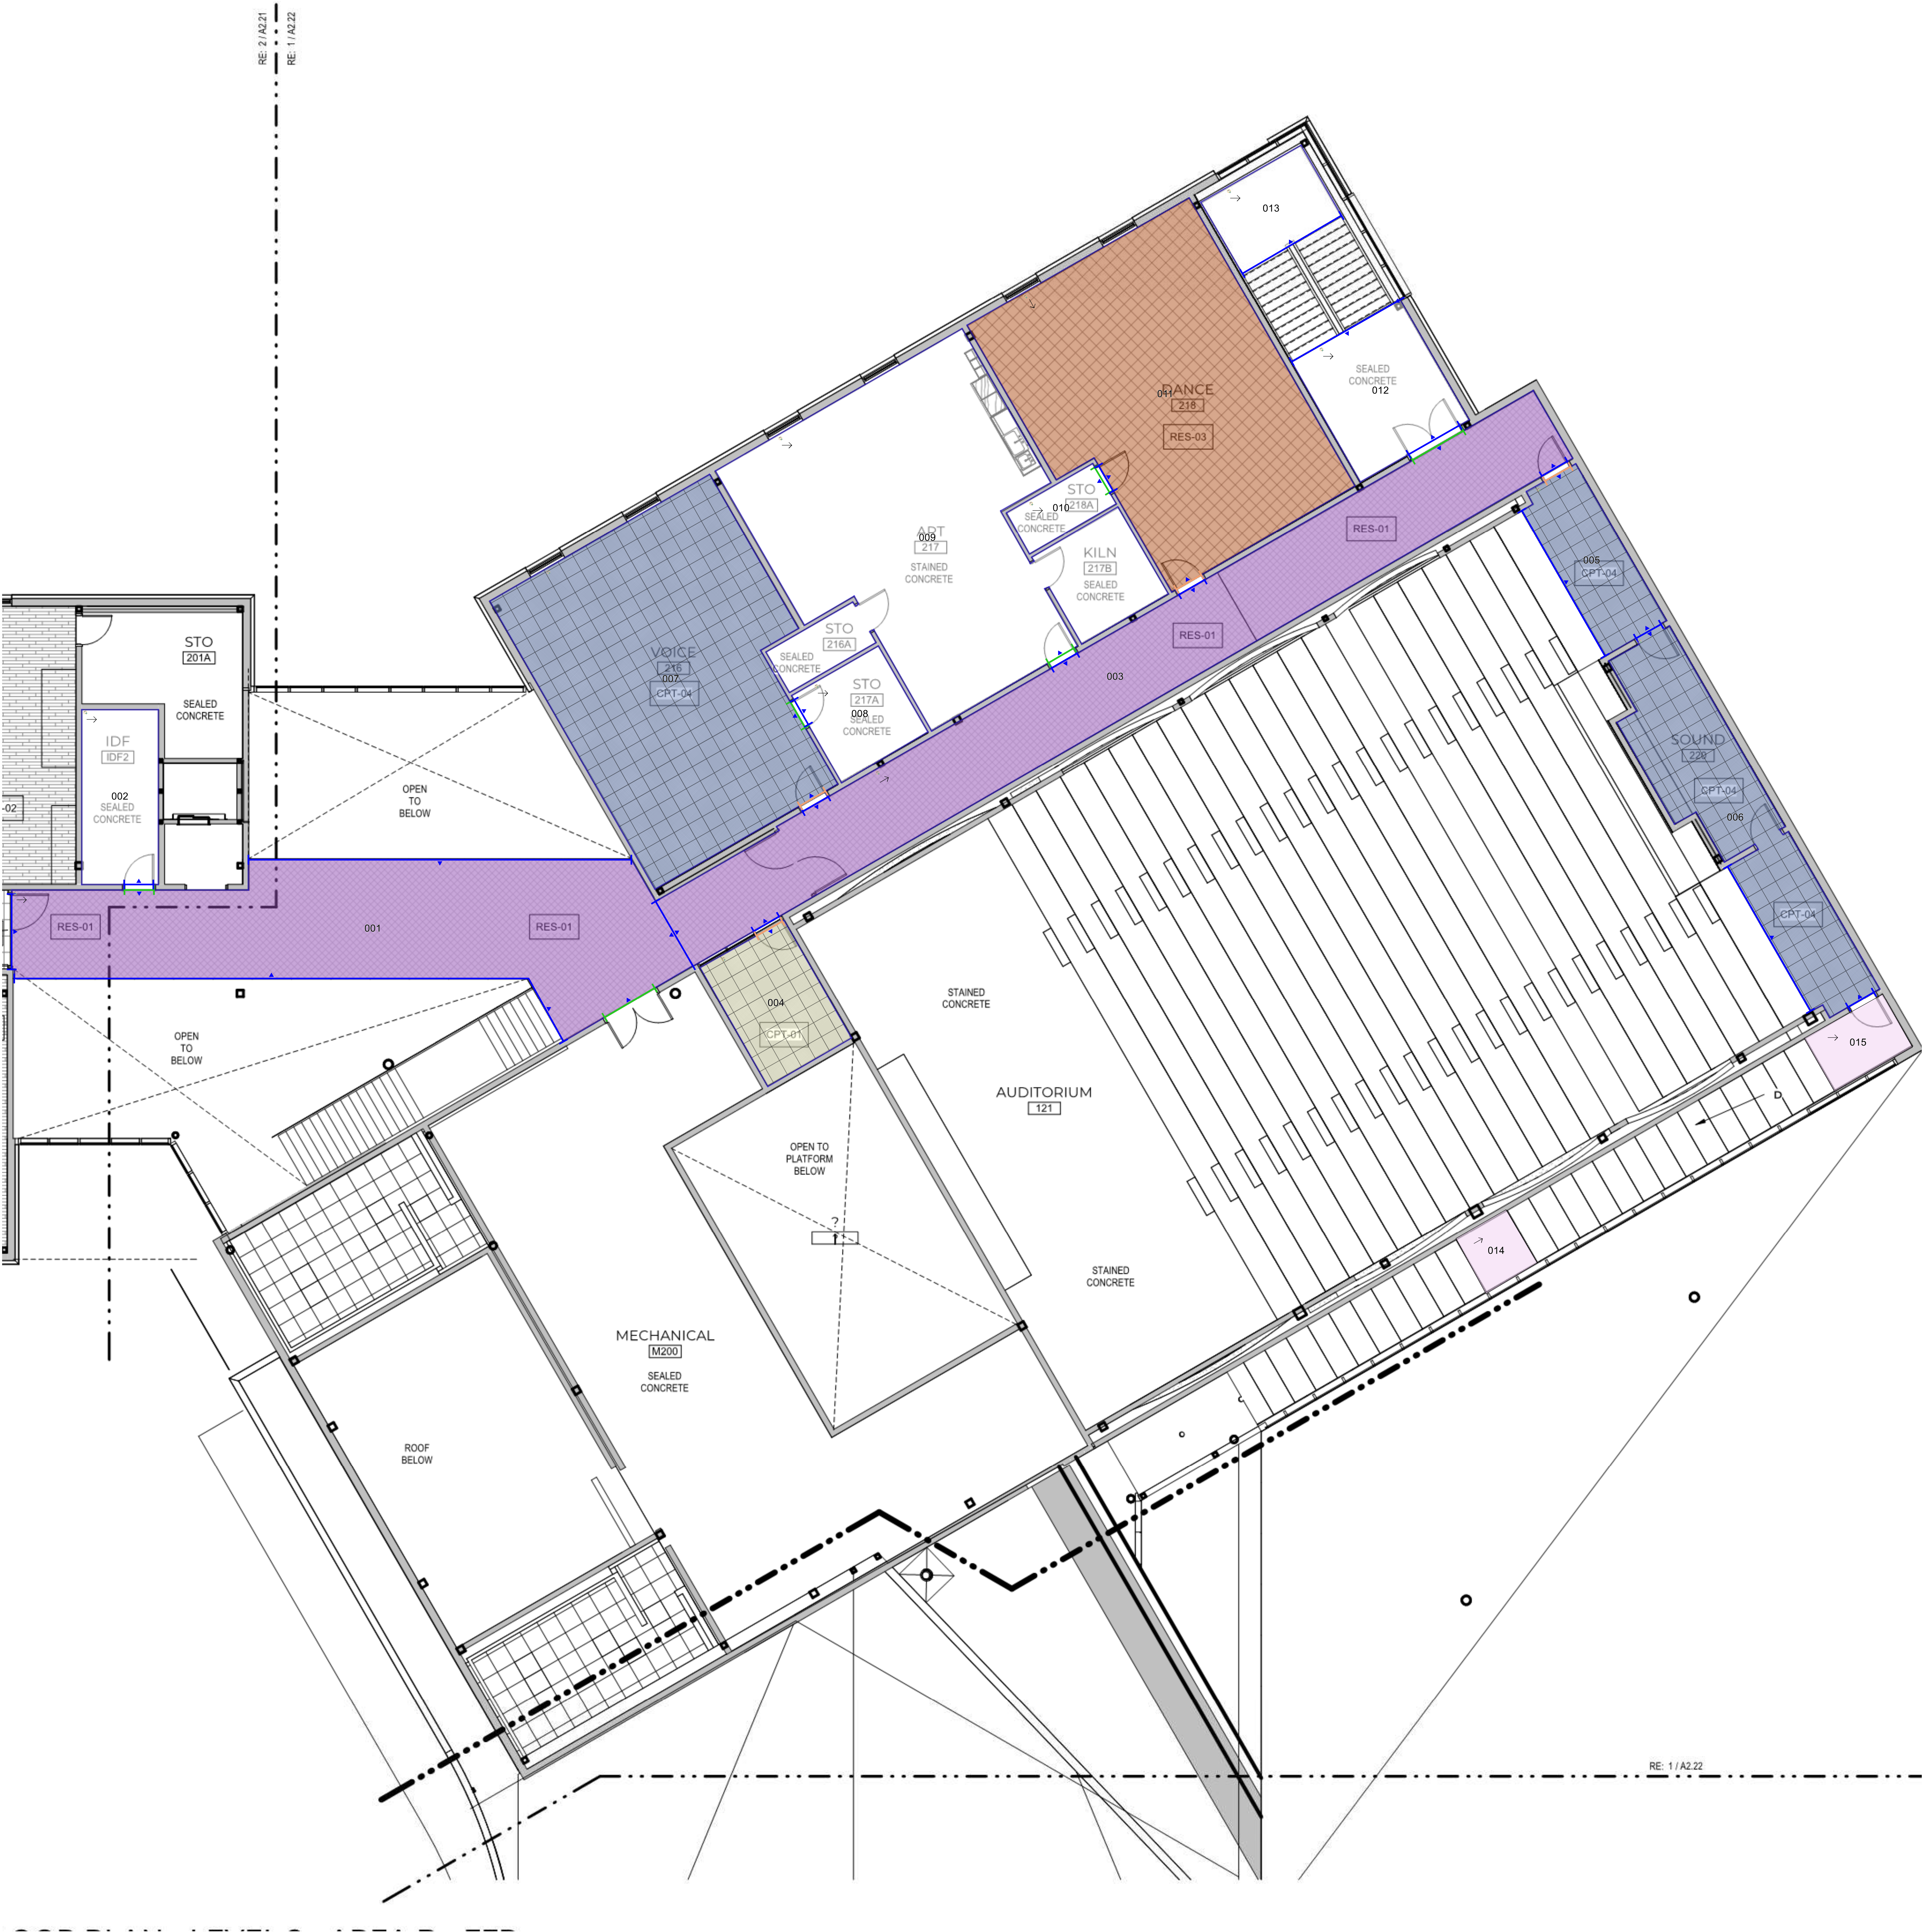

Carpet/Resilient to Concrete Transition  
CPT-04 Carpet Tile: Interface, Winning Team: The Standard, Charlotte 106190, (50cmx50cmx3mm)  
RES-03 Rubber Sheet Flooring: Shaw Contract, Rexcourt Sheet 6.5mm Thick, 39mil Wear Layer, Color TBD, (5.91'x49.2')

Carpet to Resilient Transition  
None  
Rubber Flooring @Stair 04

CPT-01 Carpet Tile: Interface, Winning Team: The Standard, Flannel, (50cmx50cmx3mm)  
RES-01 Rubber Sheet Flooring: Nora, Convia, Pearl Grey 7351, (48"Wx49"Lx2mm)

## MATERIAL SPECIFICATION

|                              |                                        |
|------------------------------|----------------------------------------|
| Project Name:                | Baton Rouge Visual and Performing Arts |
| Architect/Interior Designer: | RHH Architects                         |
| Date on Drawings:            | 4/30/2024                              |
| Estimator:                   | B&H                                    |
| Floor Plan Scale:            | 1/8"=1'-0"                             |

### **Finish Specification:**

#### Carpet (Tile/Broadloom)

##### **CPT-01 Carpet Tile**

Link: [https://shop.interface.com/US/en-US/carpet-tile/the-standard/1609C.html?dwvar\\_1609C\\_backing=GlasBac%E2%84%A2&dwvar\\_1609C\\_color=FLANNEL&dwvar\\_1609C\\_size=50cm%20x%2050cm&quantity=1](https://shop.interface.com/US/en-US/carpet-tile/the-standard/1609C.html?dwvar_1609C_backing=GlasBac%E2%84%A2&dwvar_1609C_color=FLANNEL&dwvar_1609C_size=50cm%20x%2050cm&quantity=1)

**Detail:** Interface, Winning Team; The Standard, Flannel, (50cmx50cmx3mm)

**Size:** 50cmx50cmx3mm

##### **CPT-02 Carpet Tile**

Link: <https://www.shawcontract.com/en-us/products/5t187?>

**Detail:** Shaw Contract, Mindful Play; Engage Tile, Clarity Lime 86111, (24"x24"x1/8")

**Size:** 24"x24"x1/8"

##### **CPT-03 Carpet Tile**

Link: <https://www.shawcontract.com/en-us/products/5t188?>

**Detail:** Shaw Contract, Mindful Play; Impact Tile, Lime 86325, (24"x24"x1/8")

**Size:** 24"x24"x1/8"

##### **CPT-04 Carpet Tile**

Link: <https://shop.interface.com/US/en-US/the-standard/1609049999K45S001.html>

**Detail:** Interface, Winning Team; The Standard, Chariote 106190, (50cmx50cmx3mm)

**Size:** 50cmx50cmx3mm

### **Contact:**

**+437-667-6747**

**+905-805-4312**

**Email: [info@bhconsultantsltd.com](mailto:info@bhconsultantsltd.com)**

## CPT-05 Carpet Tile

Link: <https://shop.interface.com/US/en-US/carpet-tile/sr699/7992C.html>

Detail: Interface, Step Repeat; SR699, Granite 104931, (50cmx50cmx3mm)

Size: 50cmx50cmx3mm

## Resilient (Sheet Vinyl/Tile/Planks/Hardwood)

### LVT-01 Luxury Vinyl Tile

Link: [https://www.interface.com/content/dam/interfaceinc/interface/products/q-t/stargazing/viewbook/AMS\\_StargazingViewbook.pdf](https://www.interface.com/content/dam/interfaceinc/interface/products/q-t/stargazing/viewbook/AMS_StargazingViewbook.pdf)

Detail: Interface, Stargazing Collection, Aries, Silverlight A01816, (50cmx50cmx4.5mm)

Size: 50cmx50cmx4.5mm

### LVT-02 Luxury Vinyl Tile

Link: [https://shop.interface.com/US/en-US/resilient/lvt/northern-grain-4.5-mm/A026R.html?dwvar\\_A026R\\_color=OAK%20SATIN&dwvar\\_A026R\\_size=25cm%20x%201m&quantity=1](https://shop.interface.com/US/en-US/resilient/lvt/northern-grain-4.5-mm/A026R.html?dwvar_A026R_color=OAK%20SATIN&dwvar_A026R_size=25cm%20x%201m&quantity=1)

Detail: Interface, Northern Grain, Oak Satin A02611, (25cmx1mx4.5mm)

Size: 25cmx1mx4.5mm

### LVT-03 Luxury Vinyl Tile

Link: [https://www.interface.com/content/dam/interfaceinc/interface/products/l-p/look-both-ways/viewbook/lvt-viewbook/walk-on-by/105804\\_WalkonBy\\_VB\\_LR%20Spreads.pdf](https://www.interface.com/content/dam/interfaceinc/interface/products/l-p/look-both-ways/viewbook/lvt-viewbook/walk-on-by/105804_WalkonBy_VB_LR%20Spreads.pdf)

Detail: Interface, Look Both Ways; Walk on By, Orange A01504, (50cmx50cmx4.5mm)

Size: 50cmx50cmx4.5mm

### LVT-04 Luxury Vinyl Tile

Link: [https://www.interface.com/content/dam/interfaceinc/interface/products/q-t/stargazing/viewbook/AMS\\_StargazingViewbook.pdf](https://www.interface.com/content/dam/interfaceinc/interface/products/q-t/stargazing/viewbook/AMS_StargazingViewbook.pdf)

Detail: Interface, Stargazing Collection; Aries, Turquoise A01811, (50cmx50cmx4.5mm)

Size: 50cmx50cmx4.5mm

### LVT-05 Luxury Vinyl Tile

Link: [https://www.interface.com/content/dam/interfaceinc/interface/products/q-t/stargazing/viewbook/AMS\\_StargazingViewbook.pdf](https://www.interface.com/content/dam/interfaceinc/interface/products/q-t/stargazing/viewbook/AMS_StargazingViewbook.pdf)

Detail: Interface, Stargazing Collection; Aries, Aqua A01809, (50cmx50cmx4.5mm)

Size: 50cmx50cmx4.5mm

## RES-01 Rubber Sheet Flooring

Link: <https://www.nora.com/global/en/products/noraplan-convia-plus-accent>

Detail: Nora, Convia, Pearl Grey 7351, (48"Wx49'Lx2mm)

Size: 48"Wx49'Lx2mm

## Contact:

+437-667-6747

+905-805-4312

Email: [info@bhconsultantsltd.com](mailto:info@bhconsultantsltd.com)



# B&H CONSULTANTS LTD.

## RES-02 Rubber Sheet Flooring

Link: <https://www.nora.com/global/en/products/noraplan-convia-plus-accent>

Detail: Nora, Convia, Powder Blue 7368, (48"Wx49'Lx2mm)

Size: 48"Wx49'Lx2mm

## RES-03 Rubber Sheet Flooring

Link: <https://www.texascarpets.net/resilient/sheet-vinyl/rexcourt-shaw.html>

Detail: Shaw Contract, Rexcourt Sheet 6.5mm Thick, 39mil Wear Layer, Color TBD, (5.91'x49.2')

Size: 5.91'x49.2'

Note: Material detail taken from shop drawings, however no detail provided in bidset

## Tile

### TILE-01 Quarry Tile

Link: <https://www.daltile.com/products/quarry/quarry-tile/arid-gray>

Detail: Daltile, Quarry Tile, Arid Grey, (6"x6"x1/2")

Size: 6"x6"x1/2"

### TILE-02 Glazed Ceramic Wall Tile

Link: <https://www.daltile.com/products/quarry/quarry-tile/arid-gray>

Detail: Daltile, Color Wheel Classic, Arctic White, (3"x6")

Size: 3"x6"

### TILE-03 Unglazed Porcelain Mosaic Flooring Tile

Link: [https://digitalassets.daltile.com/content/dam/Daltile/website/resources/products/sales-sheets/keystones/DAL\\_Keystones\\_SS.pdf](https://digitalassets.daltile.com/content/dam/Daltile/website/resources/products/sales-sheets/keystones/DAL_Keystones_SS.pdf)

Detail: Daltile, Keystone, (2"x2" Mosaics mounted on 12"x24" sheet)

Size: 2"x2" Mosaics mounted on 12"x24" sheet

Note: Detail taken from shop drawings, however no detail provided in bidset

## Base

**BASE-01 4.25"H Resilient Base:** Johnsonite, Perceptions; Recess, Pewter 25

## Transitions/Trims

**Tile Edge Trim:** Schluter Jolly

## Takeoff Notes:

- Wall tile estimated at all walls (@7' height) of RR 141C and RR 142 by referring to other Restrooms, however no detail is provided, please verify if required.
- Tile 03 w/ base estimated at Janitor 147 as per finish plan, please verify.
- Wall tile estimated at all walls (@7' height) of typical toilet rooms by referring to other Restrooms, however no detail is provided, please verify if required.
- Wall tile not estimated at Restroom 202A door wall as per elevation 15/A2.36 shows painted wall, please verify.

## **Contact:**

**+437-667-6747**

**+905-805-4312**

**Email: [info@bhconsultantsltd.com](mailto:info@bhconsultantsltd.com)**



# B&H CONSULTANTS LTD.

- Tile 03 w/base estimated at Janitor 207 as per finish plan, however room finish schedule shows sealed concrete w/rubber base, please verify.
- SF for Rubber Flooring w/ matching nosing estimated at Auditorium Stair 04 as per detail 1/2.32, please verify if required.
- Flooring Transitions at dissimilar materials provided generally, please verify if required.
- Waterproofing at floors and walls estimated at wet areas generally with floor & wall tiles.
- Crack Isolation estimated generally at non-wet areas generally with floor tiles.
- SF for grouts estimated generally for each tile type, please verify if required.

**Contact:**

**+437-667-6747**

**+905-805-4312**

**Email: [info@bhconsultantsltd.com](mailto:info@bhconsultantsltd.com)**

**Baton Rouge Center For Visual & Reforming Arts - Quantities**

| Item |   | Roll/tile specific | Estimate  |      |
|------|---|--------------------|-----------|------|
|      | Style: Color   | Net Area           | Gross qty | Unit |
|      | CPT-01 Carpet Tile: Interface, Winning Team; The Standard, Flannel, (50cmx50cmx3mm):                                 | 1,594.85           | 1698.6    | SY   |
|      | CPT-02 Carpet Tile: Shaw Contract, Mindful Play; Engage Tile, Clarity Lime 86111, (24"x24"x1/8"):                    | 171.05             | 191.11    | SY   |
|      | CPT-03 Carpet Tile: Shaw Contract, Mindful Play; Impact Tile, Lime 86325, (24"x24"x1/8"):                            | 97.16              | 110.67    | SY   |
|      | CPT-04 Carpet Tile: Interface, Winning Team; The Standard, Chariote 106190, (50cmx50cmx3mm):                         | 277.92             | 300.19    | SY   |
|      | CPT-05 Carpet Tile: Interface, Step Repeat; SR699, Granite 104931, (50cmx50cmx3mm):                                  | 19.64              | 22.72     | SY   |
|      | RES-01 Rubber Sheet Flooring: Nora, Convia, Pearl Grey 7351, (48"Wx49'Lx2mm):                                        | 911.40             | 1045.33   | SY   |
|      | RES-02 Rubber Sheet Flooring: Nora, Convia, Powder Blue 7368, (48"Wx49'Lx2mm):                                       | 385.88             | 412.59    | SY   |
|      | RES-03 Rubber Sheet Flooring: Shaw Contract, Rexcourt Sheet 6.5mm Thick, 39mil Wear Layer, Color TBD, (5.91'x49.2"): | 392.37             | 602.93    | SY   |
|      | LVT-01 Luxury Vinyl Tile: Interface, Stargazing Collection, Aries, Silverlight A01816, (50cmx50cmx4.5mm):            | 2,846.25           | 3056.94   | SF   |
|      | LVT-02 Luxury Vinyl Tile: Interface, Northern Grain, Oak Satin A02611, (25cmx1mx4.5mm):                              | 10,236.52          | 10755.82  | SF   |
|      | LVT-03 Luxury Vinyl Tile: Interface, Look Both Ways; Walk on By, Orange A01504, (50cmx50cmx4.5mm):                   | 1,627.45           | 1843.31   | SF   |
|      | LVT-04 Luxury Vinyl Tile: Interface, Stargazing Collection; Aries, Turquoise A01811, (50cmx50cmx4.5mm):              | 2,247.15           | 2639.84   | SF   |
|      | LVT-05 Luxury Vinyl Tile: Interface, Stargazing Collection; Aries, Aqua A01809, (50cmx50cmx4.5mm):                   | 1,492.34           | 1759.89   | SF   |
|      | Rubber Flooring @Stair 04:                                                                                           | 665.30             | 665.3     | SF   |
|      | Stair Treads w/ Integrated Riser: Norament Arago, (Tread Width = 5'6"):                                              |                    | 55        | EA   |
|      | Stair Treads w/ Integrated Riser: Norament Arago, (Tread Width = 6'):                                                |                    | 24        | EA   |
|      | TILE-01 Quarry Tile: Daltile, Quarry Tile, Arid Grey, (6"x6"x1/2"):                                                  | 2,671.80           | 2721.75   | SF   |
|      | TILE-02 Glazed Ceramic Wall Tile: Daltile, Color Wheel Classic, Arctic White, (3"x6"):                               | 4,114.72           | 4182      | SF   |
|      | TILE-03 Unglazed Porcelain Mosaic Flooring Tile: Daltile, Keystone, (2"x2" Mosaics mounted on 12"x24" sheet):        | 2,874.09           | 3274      | SF   |
|      | BASE-01 4.25"H Resilient Base: Johnsonite, Perceptions; Recess, Pewter 25:                                           |                    | 9778.5    | LF   |
|      | TILE-01 Base: Daltile, Quarry Tile Cove Base:                                                                        |                    | 475.42    | LF   |
|      | TILE-01 Base Inside Corner Piece: Daltile, Quarry Tile:                                                              |                    | 36        | EA   |
|      | TILE-01 Base Outside Corner Piece: Daltile, Quarry Tile:                                                             |                    | 12        | EA   |
|      | TILE-03 Base: Daltile, Keystone, 2"x2" Build-up Cove Base, Group 1 Pricing:                                          |                    | 1004.35   | LF   |
|      | TILE-03 Base Inside Corner Piece: Daltile, Keystone:                                                                 |                    | 100       | EA   |
|      | TILE-03 Base Outside Corner Piece: Daltile, Keystone:                                                                |                    | 11        | EA   |
|      | Carpet to Resilient Transition:                                                                                      |                    | 605.34    | LF   |
|      | Carpet/Resilient to Concrete Transition:                                                                             |                    | 114.78    | LF   |
|      | Resilient Sheet to Resilient Sheet/Tile Transition: Heat weld:                                                       |                    | 49.17     | LF   |
|      | Resilient to Quarry Tile Transition:                                                                                 |                    | 15.18     | LF   |
|      | Porcelain tile to Quarry Tile Transition:                                                                            |                    | 6.07      | LF   |
|      | Resilient to Porcelain Tile Transition:                                                                              |                    | 87.38     | LF   |
|      | Tile Edge Trim: Schluter Jolly:                                                                                      |                    | 693.19    | LF   |
|      | Nosing @Stair 04:   |                    | 185       | LF   |
|      | Weld Rod: RES-01:   |                    | 2081.31   | LF   |
|      | Weld Rod: RES-02:   |                    | 852.39    | LF   |
|      | Weld Rod: RES-03:   |                    | 578.31    | LF   |
|      | TILE-01 Floor Tile Grout:                                                                                            |                    | 2671.8    | SF   |
|      | TILE-02 Wall Tile Grout:                                                                                             |                    | 4114.72   | SF   |
|      | TILE-03 Floor Tile Grout:                                                                                            |                    | 2874.09   | SF   |
|      | Crack Isolation Membrane:                                                                                            |                    | 2671.8    | SF   |
|      | Waterproofing Membrane @Floor:                                                                                       |                    | 2874.09   | SF   |
|      | Waterproofing Membrane @Wall:                                                                                        |                    | 4114.72   | SF   |